



O.C.P.I. TIMIS

Prezentul document receptionat este valabil
insotit de procesul verbal de receptie
nr.3985 din19.09.2022
Documentatie nr.212558/19.09.2022

Semnat digital
de Mirela Liviu
Mirela Misu
Data: 2022.09.19
09:32:32 +03'00'

INVENTAR DE COORDONATE
Sistem de proiectie Stereografic 1970
nr.cad. 401953
S=7116mp

Nr.Pct	N (X) m	E (Y) m
1	482223.07	215472.66
2	482227.79	215498.10
3	481979.68	215534.20
4	481956.29	215526.75
5	481934.46	215518.80
6	481933.75	215514.77
7	481960.02	215510.95


INVENTAR DE COORDONATE
Sistem de proiectie Stereografic 1970
nr.cad. 401963
S=5189mp

Nr.Pct	N (X) m	E (Y) m
2	482227.79	215498.10
8	482231.98	215520.68
9	482028.49	215549.93
10	482001.86	215541.27
3	481979.68	215534.20

SITUATIA IN CARTEA FUNCIARA

Nr. Crt.	Nr. CF	Nr.cadastral al	Descriere imobil	Suprafata		Proprietar
				Ha	mp	
A1	401963	401963	Curți constructii extravilan	0	2424	Intabulare, drept de PROPRIETATE cumparam, dobandit prin Conventie, cota actuala I/I, cota initiala I/I
A1	401953	401953	Arabi extravilan	0	2765	SC "TIMIS RESIDENZIALE" SRL TIMISOARA
A1	401953	401953	Curți constructii extravilan	0	3322	Intabulare, drept de PROPRIETATE-CUMPARARE, dobandit prin Conventie, cota actuala I/I, cota initiala I/I
A1	401953	401953	Arabil extravilan	0	3794	SC TIMIS RESIDENZIALE SRL
TOTAL				1	2305	

LEGENDA:
- 94,76 - cota de nivel
- - limita imobil
- - gard de plasa

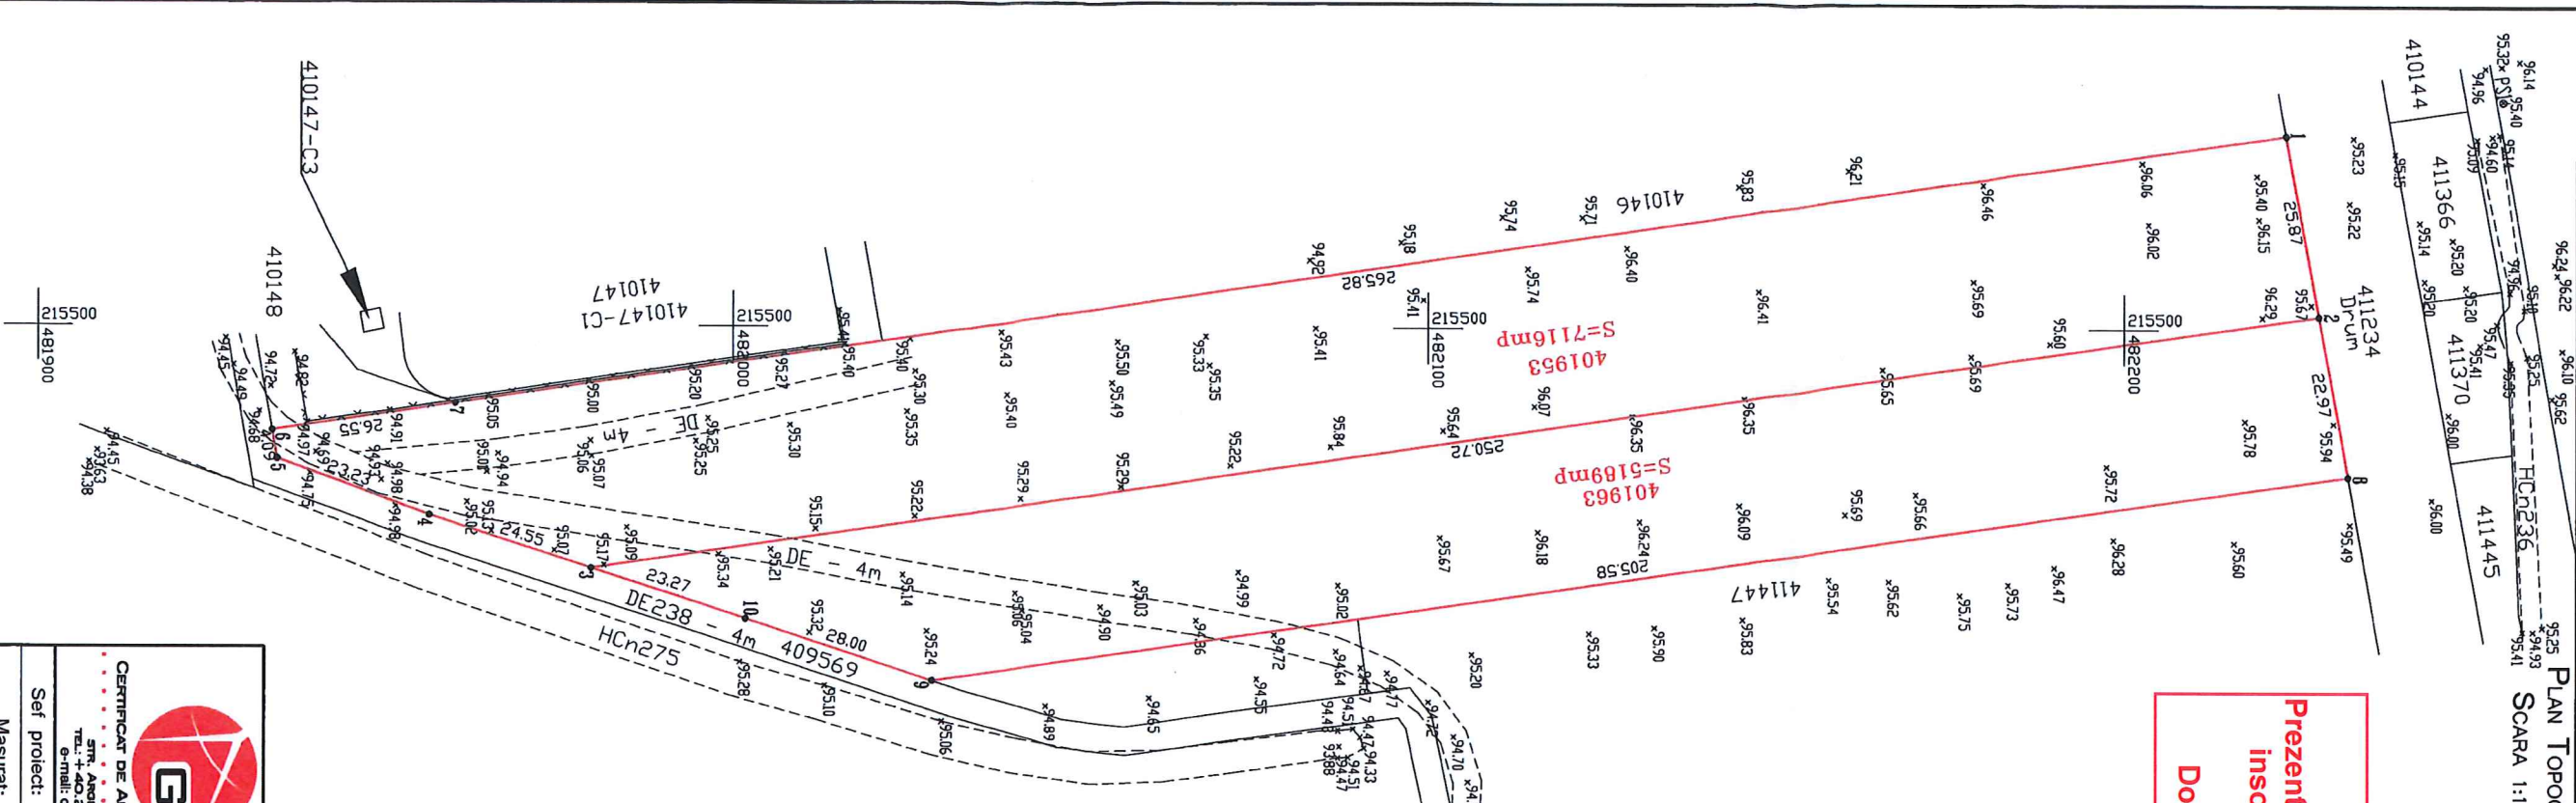

Executant: S.C. Gis-Survey S.R.L.

Confirm executarea masuratorilor la teren, corectitudinea întocmirii documentatiei cadastrale si corespondenta acesteia cu realitatea din teren.

Semnatura si stampila
STURZA ALEXANDRU
Semnat digital de
STURZA ALEXANDRU
Data: 2022.08.26
10:05:12 +03'00'

Data: 25.08.2022



CERTIFICAT DE AUTORIZARE CLASA II, SERIA RO-B-J NR.1604
S.C. GIS-SURVEY S.R.L.
BULEZARDUL 7 Iunie 1989, Bld. P. Poni, nr. 107
Tel: +40 256 409 204, fax: +40 256 202 107
e-mail: office@gis-survey.ro, www.gis-survey.ro

Sef proiect:	Ing.A.Sturza	
Masurat:	Ing.B.Sabau	
Desenat:	geogr.D.Calzer	
Verificat:		

DOCUMENTATIE DE OBTINERE AVIZ OCPI

PENTRU PUZ
- 401953, 401963 Ghiroda -

BENEFICIAR: SC TIMIS RESIDENZIALE SRL

Proiect nr. 307 2022

PLAN TOPOGRAFIC

Plansa nr. 01
25.08 2022