
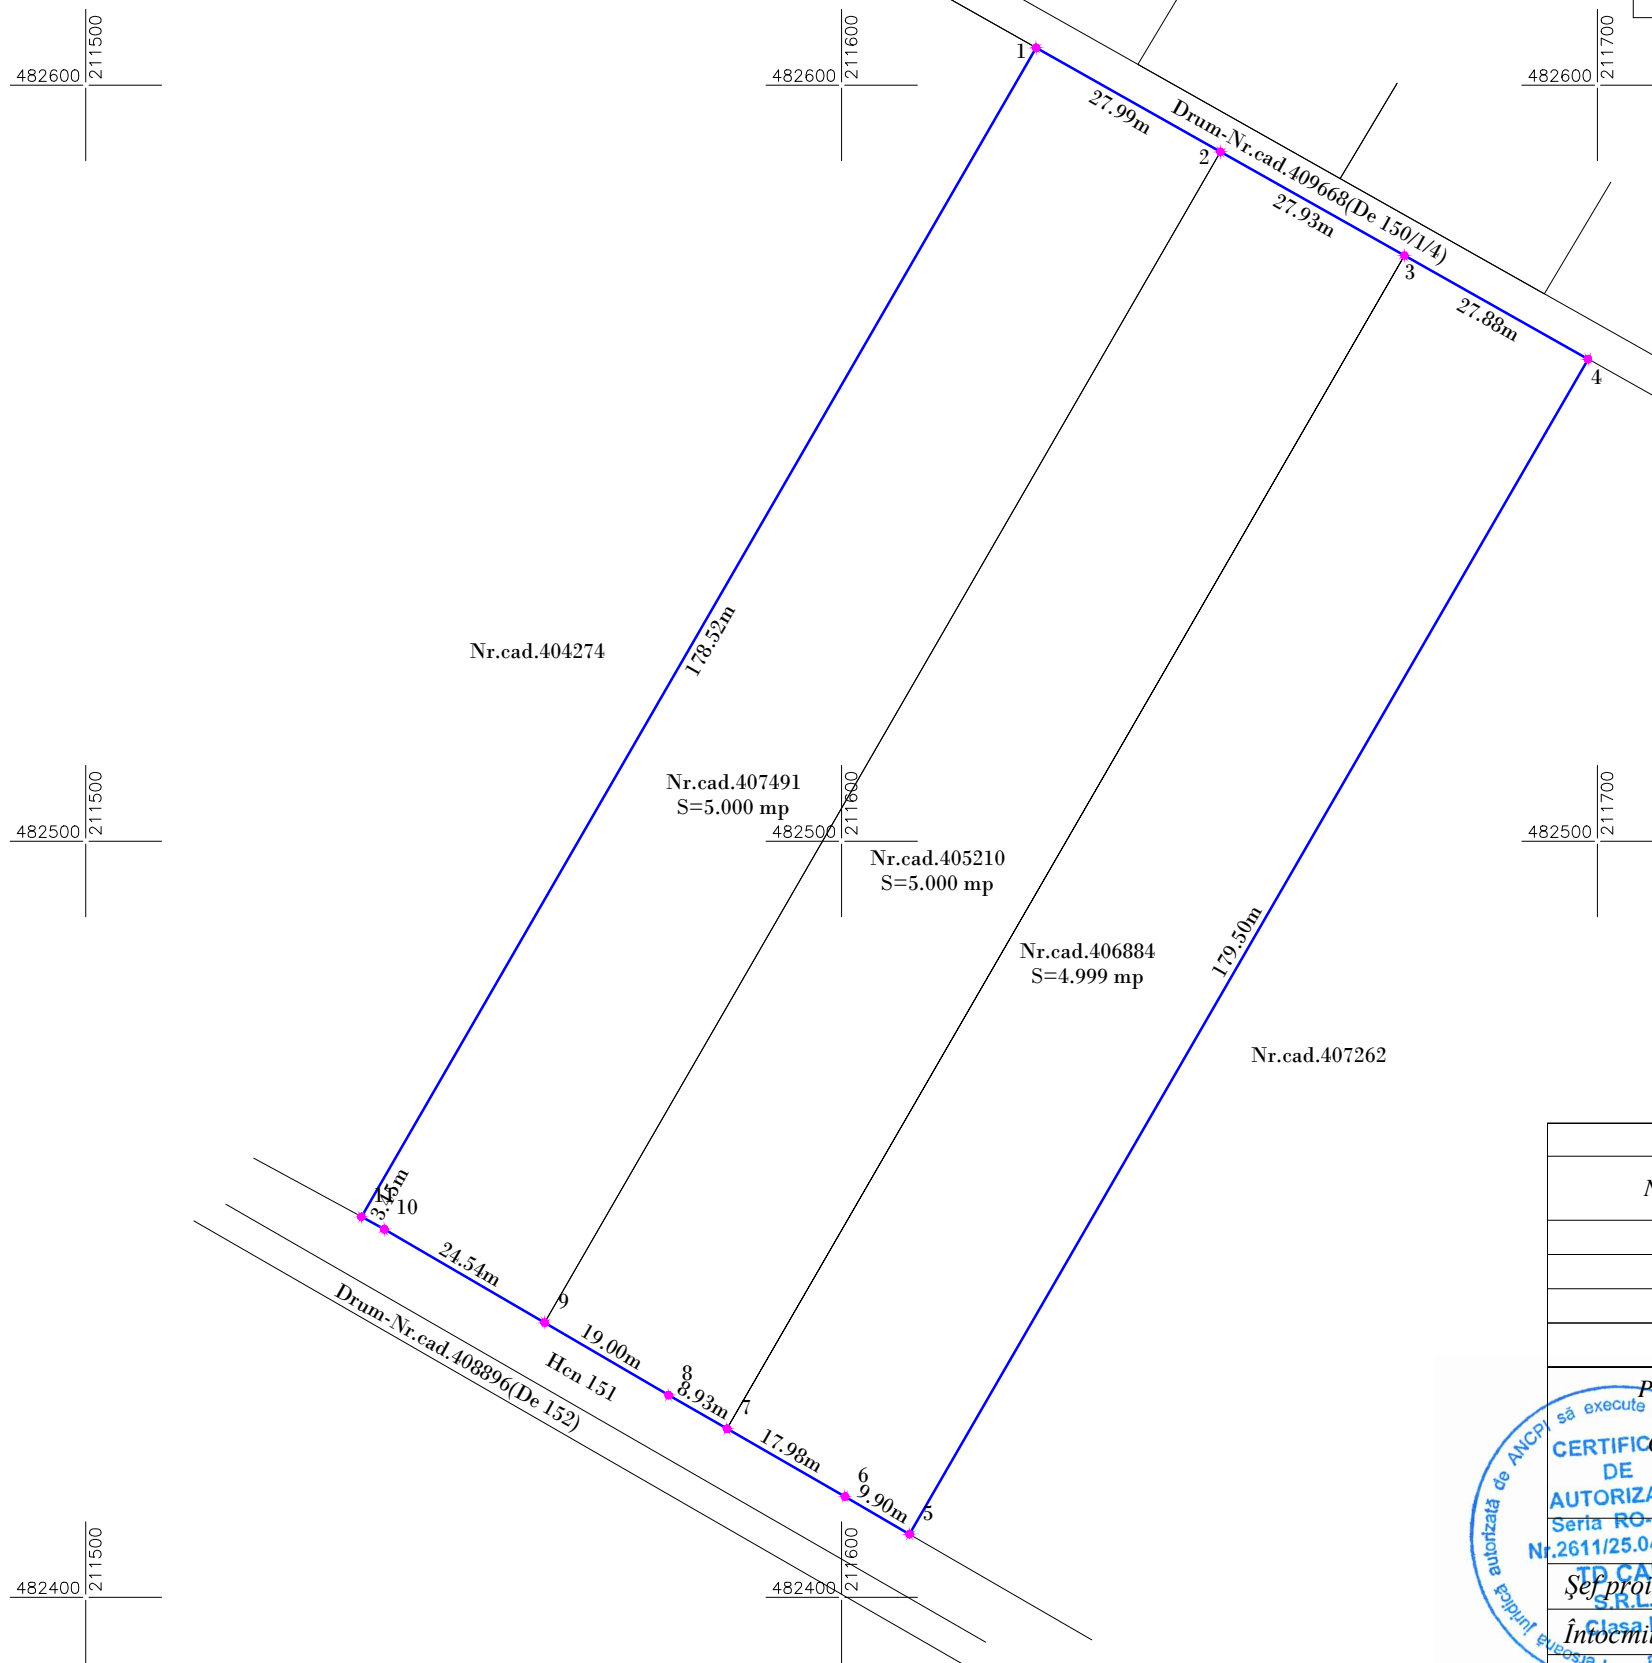


PLAN TOPOGRAFIC

Scara 1:1.000

Nr. cadastral/topografic:	Suprafata masurata(mp):	Adresa imobilului:
428741	5.000	UAT Ghiroda, Jud. Timis
405210	5.000	UAT Ghiroda, Jud. Timis
406884	4.999	UAT Ghiroda, Jud. Timis
Nr.Carte Funciara:		Unitate Administrativ Teritoriala (UAT)
407491-Ghiroda		Comuna Ghiroda
405210-Ghiroda		Comuna Ghiroda
406884-Ghiroda		Comuna Ghiroda

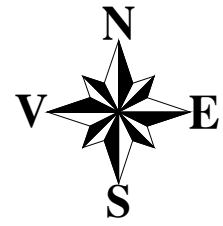

INVENTAR DE COORDONATE  
Sistem de proiectie STEREOGRAFIC 1970

Nr. Pct.	Coordonate pct.de contur		Lungimi laturi D(i,i+1)
	X [m]	Y [m]	
1	482604.926	211625.737	27.995
2	482591.175	211650.122	27.933
3	482577.455	211674.453	27.881
4	482563.761	211698.739	179.496
5	482408.323	211608.973	9.901
6	482413.324	211600.428	17.979
7	482422.285	211584.841	8.931
8	482426.730	211577.095	19.001
9	482436.330	211560.698	24.540
10	482448.666	211539.484	3.453
11	482450.337	211536.462	178.516

S=15000mp P=525.625m

A. Date referitoare la teren

Nr. parcela	Categoria de folosinta	Suprafata (mp)	Mențiuni
407491	Arabil	5.000	Teren extravilan neimprejmuit
405210	Arabil	5.000	Teren extravilan neimprejmuit
406884	Arabil	4.999	Teren extravilan neimprejmuit
<b>Total:</b>		<b>14.999</b>	

Persoana juridica autorizata A.N.C.P.I. S.C. TD CAD S.R.L. executate lucrari

Certificat de autorizare seria RO-B-J nr. 2611/25.04.2023, Clasa III Tel. +40730355774

Plan de situatie, pentru imobilele situate in extravilanul loc. Ghiroda, UAT Ghiroda, inscrite in CF nr.407494, 405210 si 406884-Ghiroda BENEFICIAR: S.C DTM CREATIVE ARCHITECTURE S.R.L.

Proiect --/2025

Scara	PLAN TOPOGRAFIC
1:1.000	
Octombrie 2025	

Planşa nr. 1

